


Smoking Shelter Two: Adjacent to Lab II




Perspective Rendering


Current Site

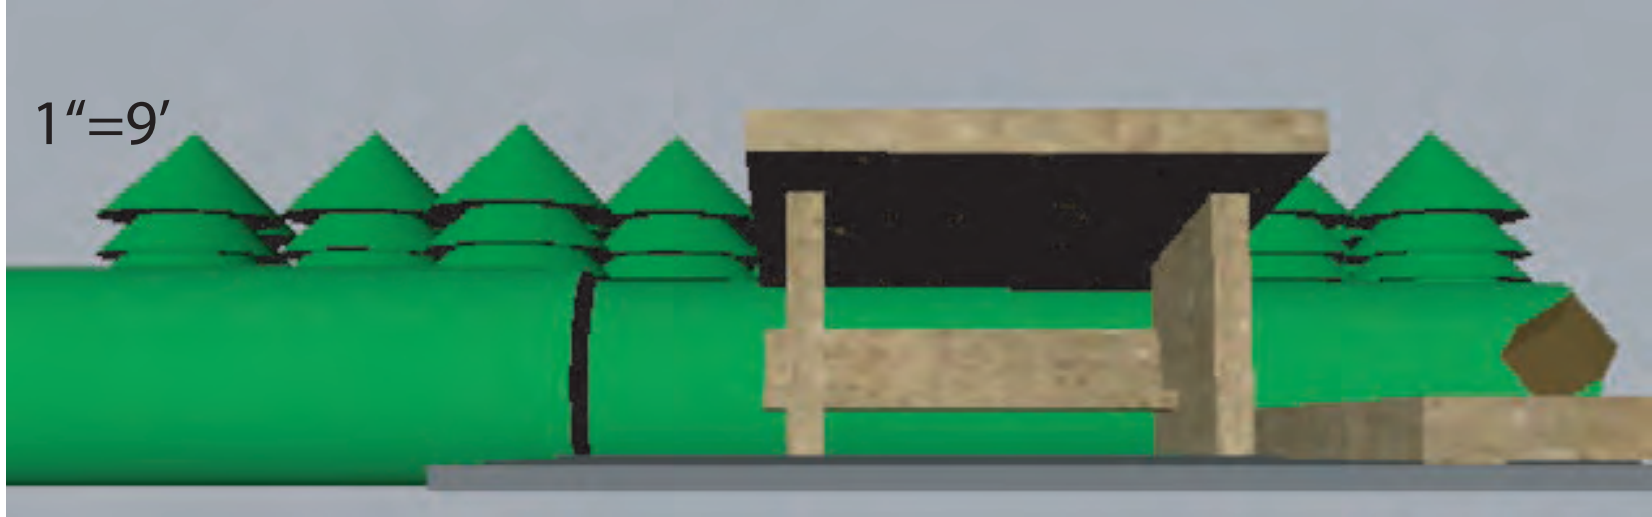


Site Elevation

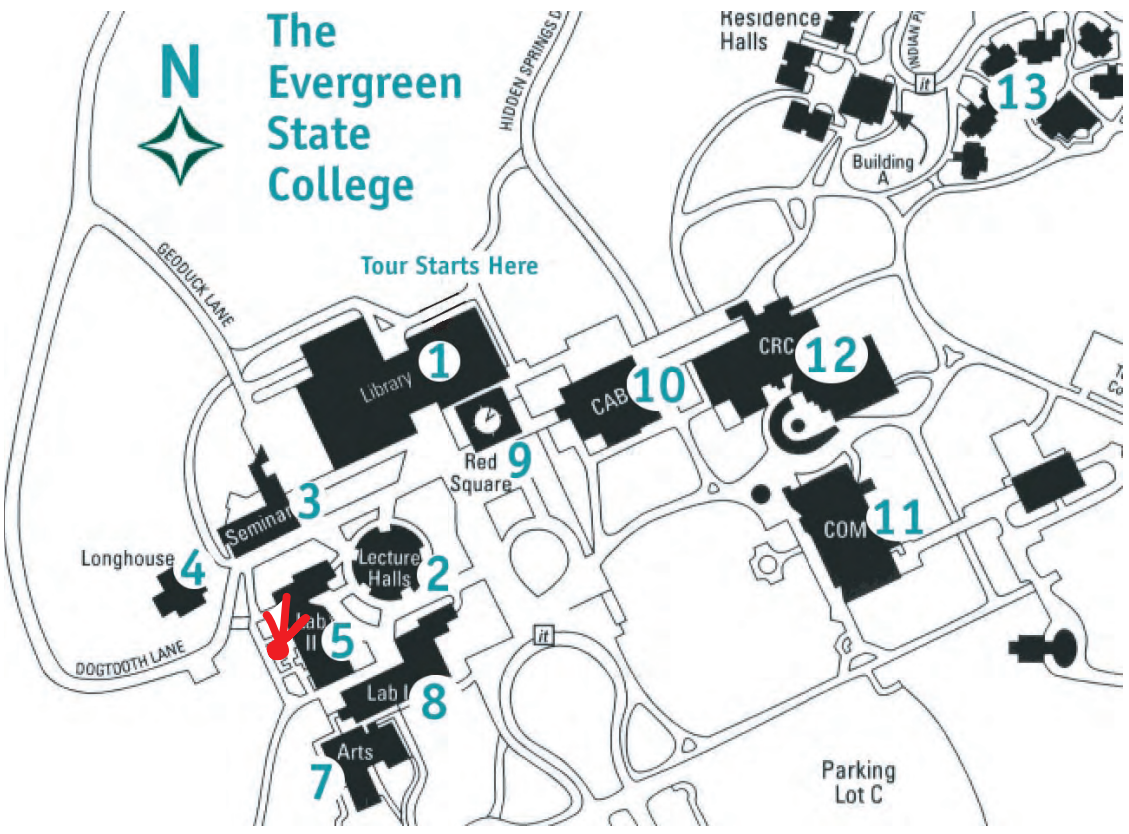

Campus Map

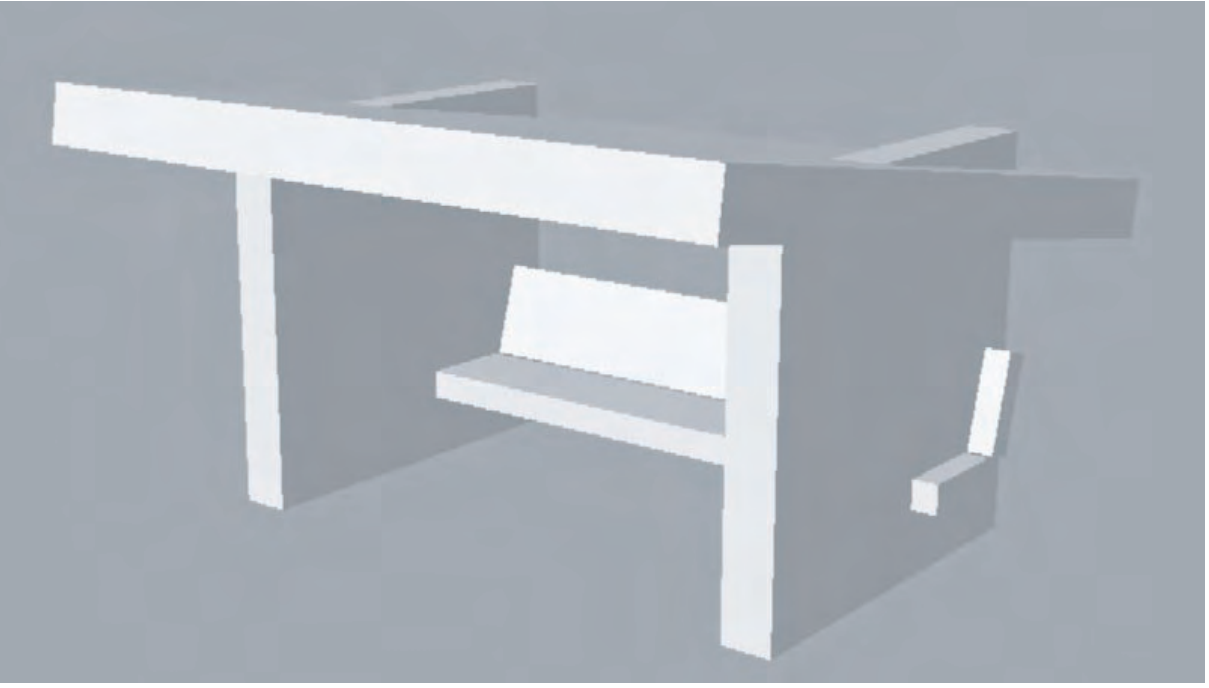

Axonometric View

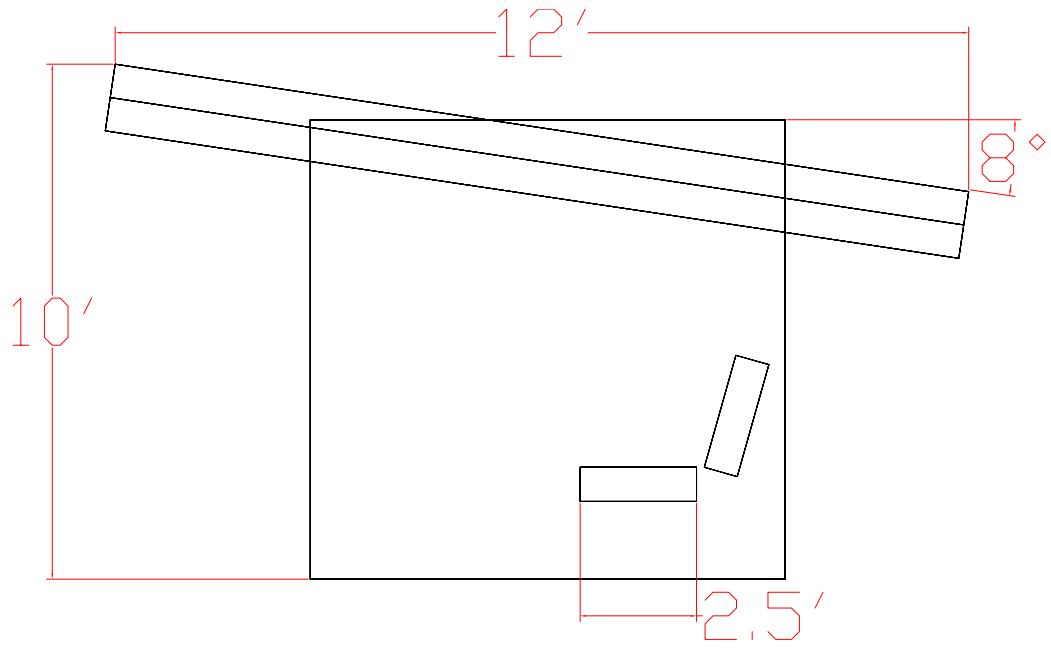

Right Side View



Site Plan
1"=14'